

PROFIL PODŁUŻNY PROJEKTOWANEJ SIECI CIEPŁOWNICZEJ

część 1
skala
1:100/500

włączenie do istniejącej
sieci preizolowanej DN 125

wg profilu	odejścia DN80



część I
skala
1:100/500

g profilu przyłącza do

wg profilu

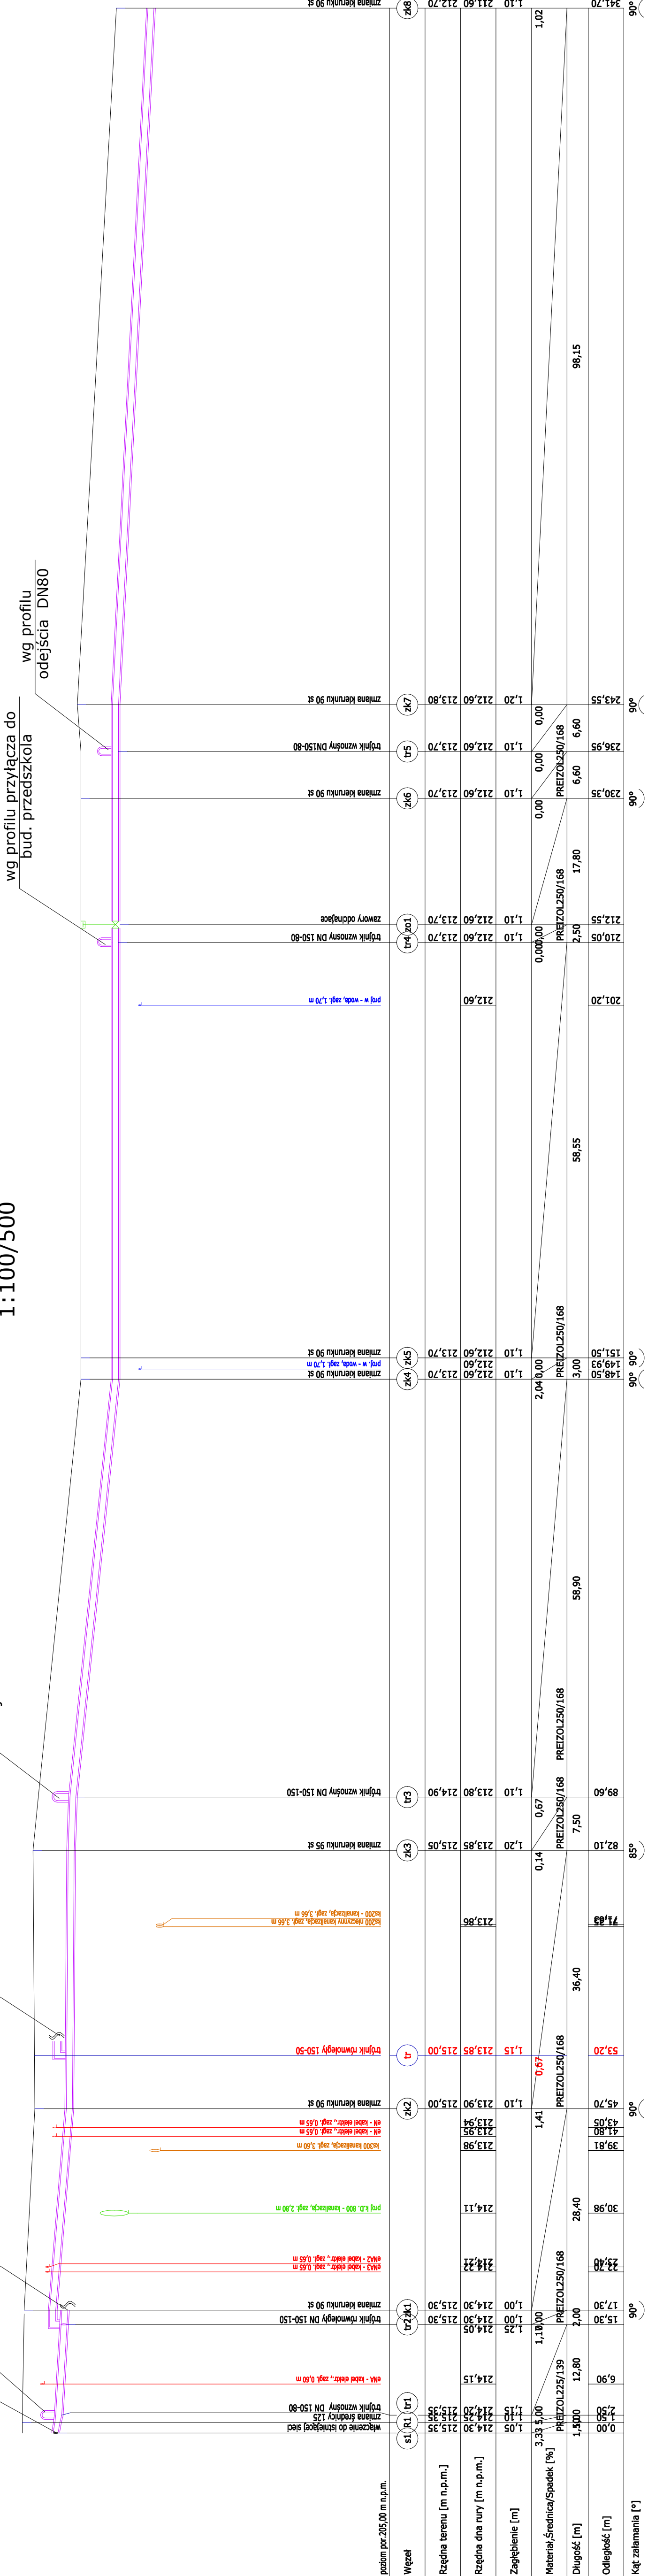

poziom por.205,00 m n.p.m.

[illegible]