


## DETAL "C"

skala 1:20

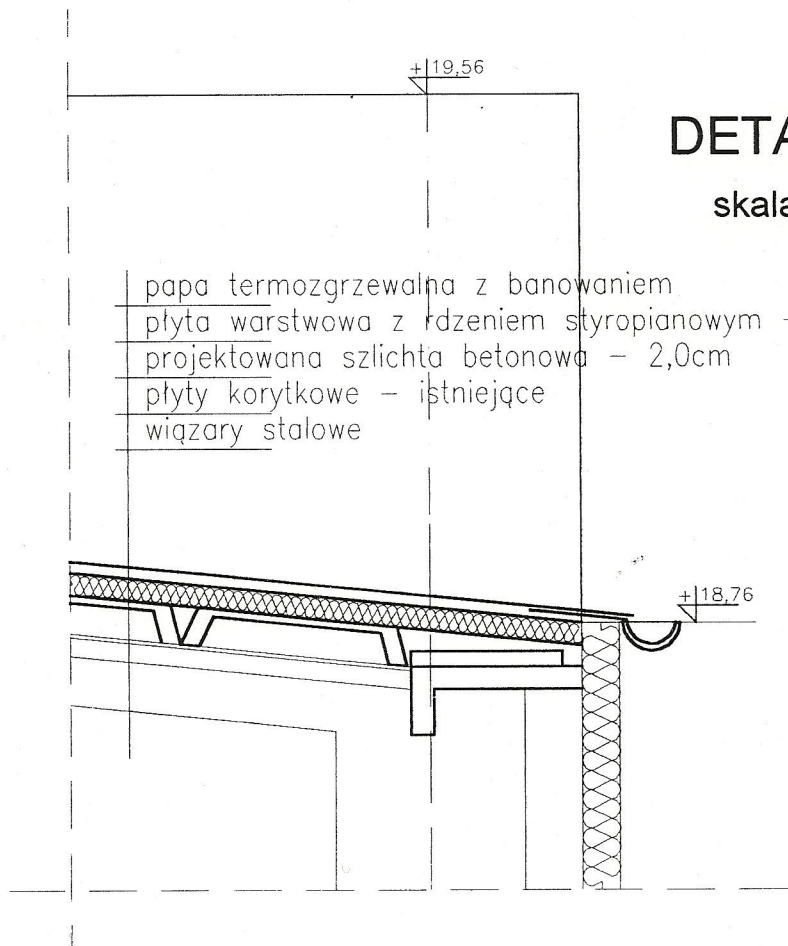

## DETAL "D"

skala 1:20