


## DETAL "B"

skala 1:20

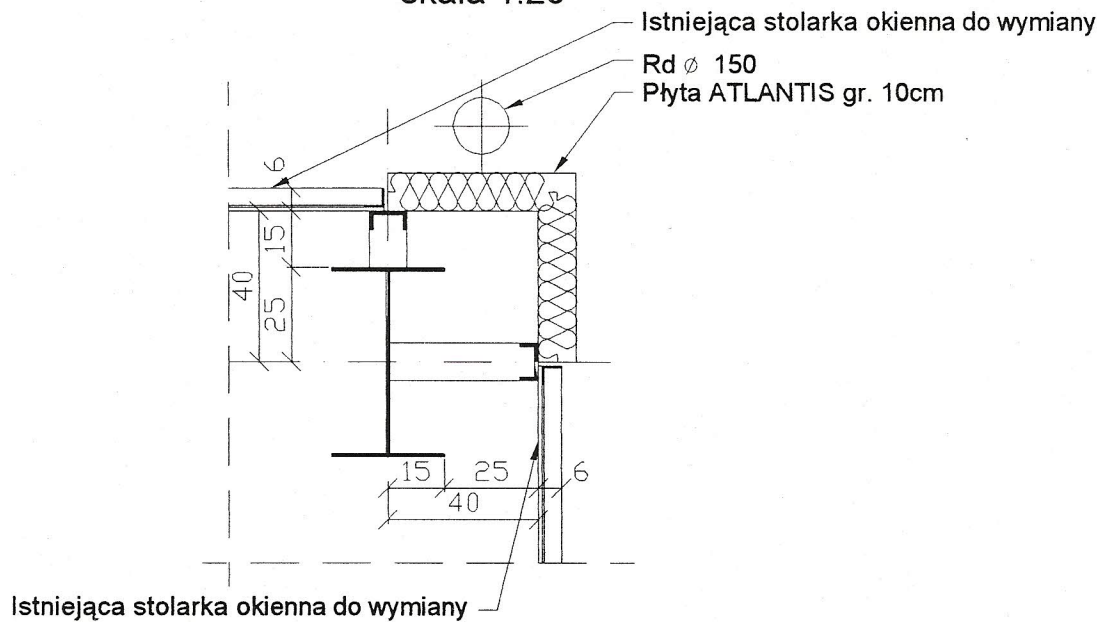

## DETAL "B1"

skala 1:20

